
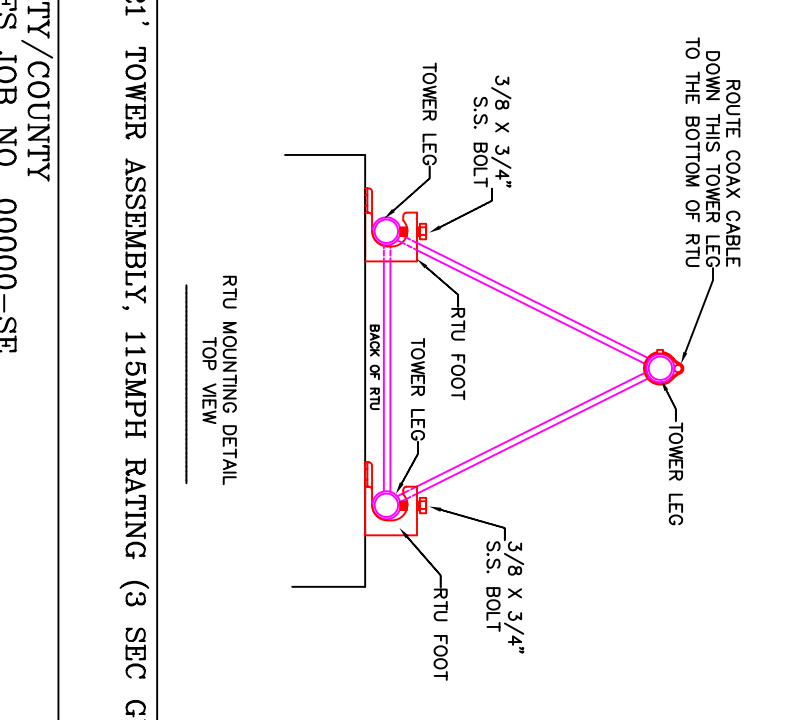
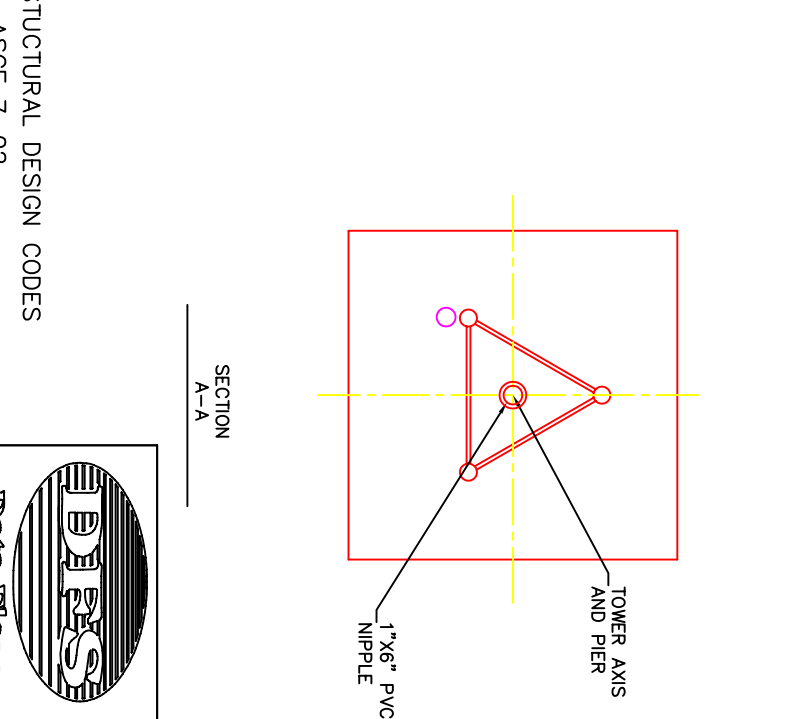
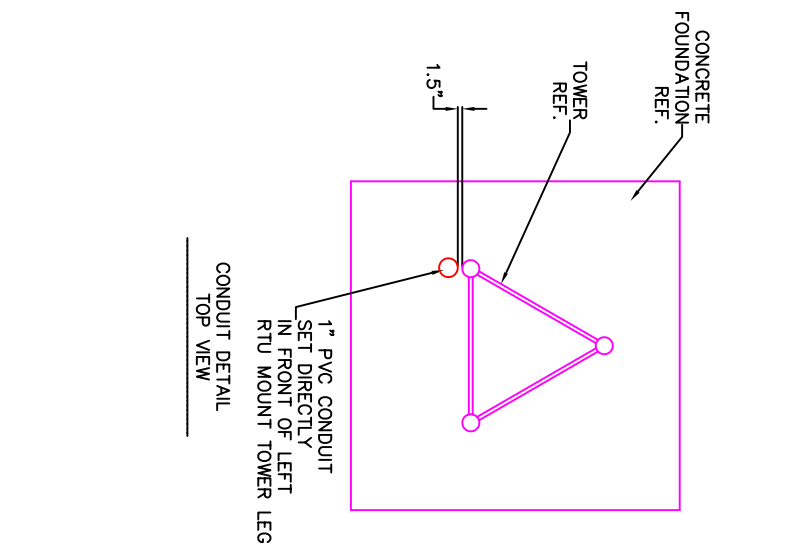
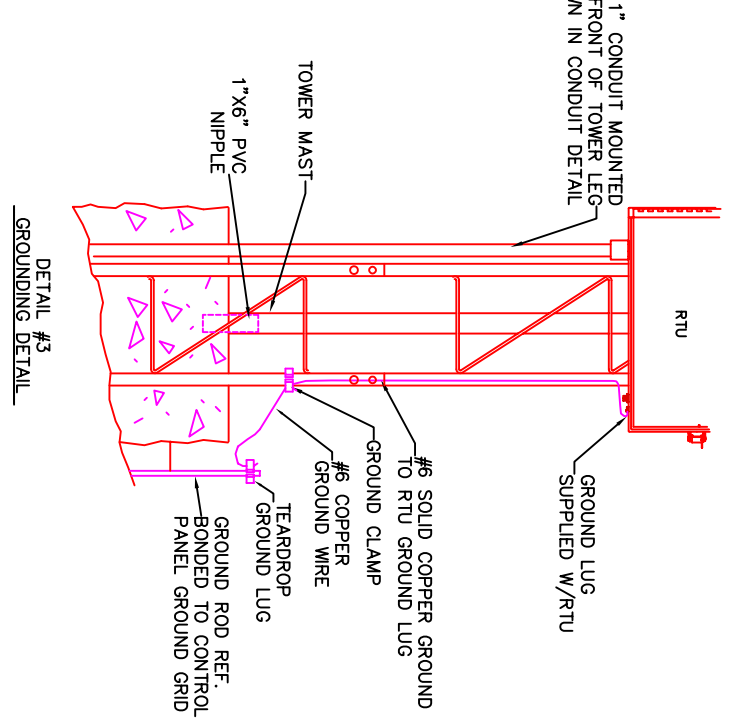
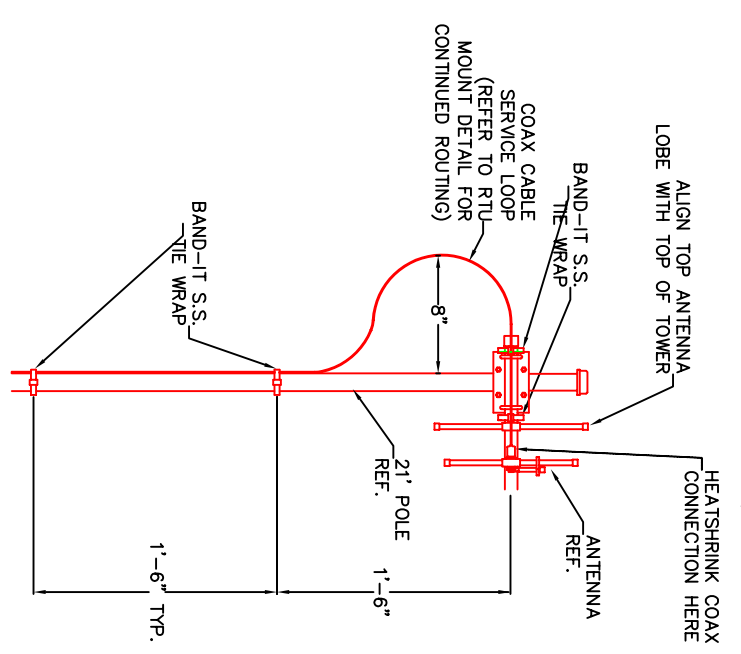
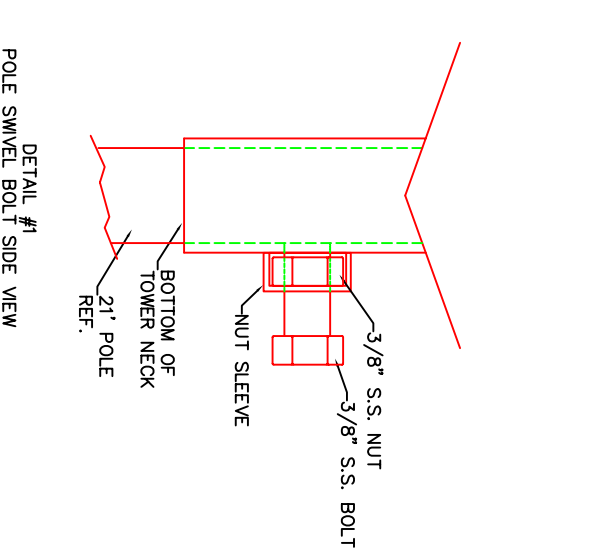


REVISIONS				
ZONE	REV	DESCRIPTION	DATE	APPROVED

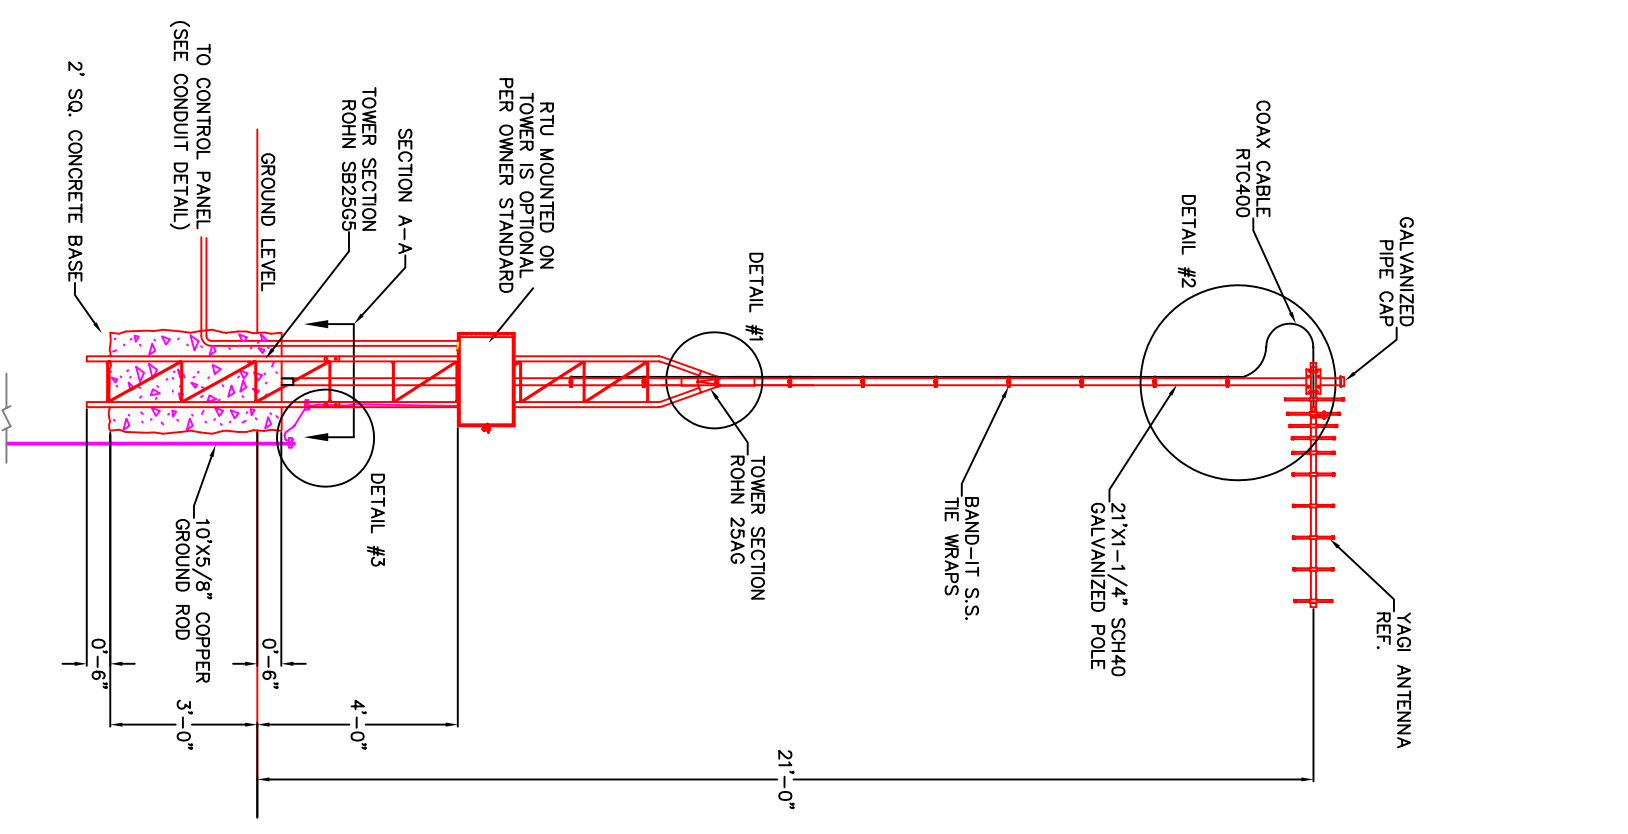

- STRUCTURAL DESIGN CODES
1. ASCE 7-02
 2. ANSI/TIA/F/A-222-F-1996

Mc MCCARTHY ENGINEERING, INC.

STRUCTURAL CONSULTANTS LAKELAND, FLORIDA
 2225 EAST EDGEWOOD DRIVE, SUITE 4 • LAKELAND, FL 33803-3648
 PHONE (863) 667-1769 • FAX (863) 667-1790
 CERTIFICATE OF AUTHORIZATION NO. 6394
 WILLIAM J. MCCARTHY P.E. 24553

EDRS
Digital Flow Systems, Inc.

21' TOWER ASSEMBLY, 115MPH RATING (3 SEC GUST)

CITY/COUNTY
 DFS JOB NO. 00000-SE

DRAWN: MCV
 DATE: 03/07

SIZE
 SCALE

DWG. NO. DFS-00353-008-07
 SHEET 1 OF 1