



ZONE	REV	DESCRIPTION	DATE	APPROVED

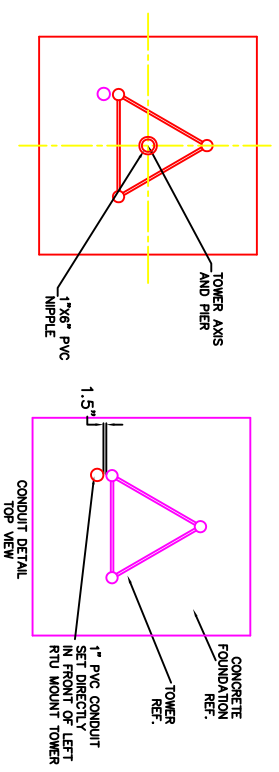

STRUCTURAL DESIGN CODES
 1. ASCE 7-05
 2. ANS/MIA/F/A-222-F-1996

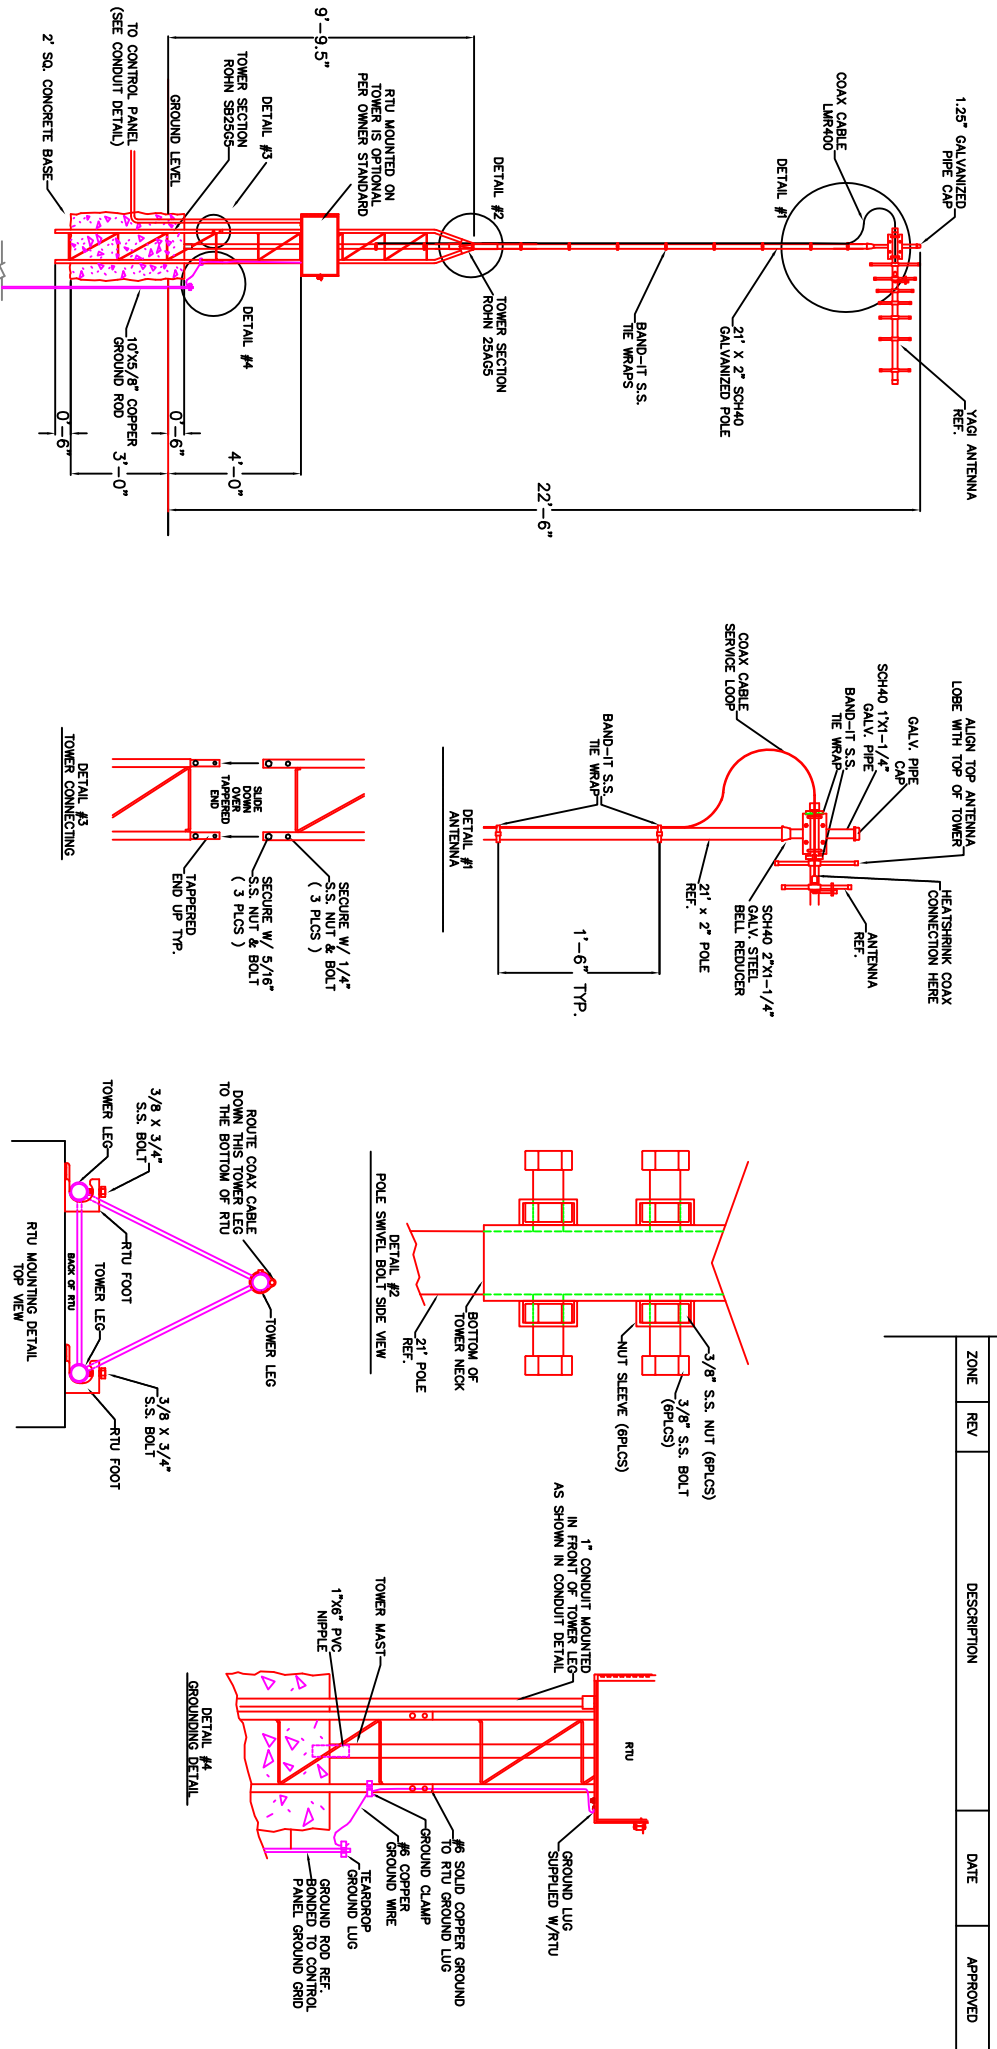

22' 6" TOWER ASSEMBLY
 146MPH RATING (3 SEC GUST)

DATE: OCT-08	SCALE: NTS	DWG NO.: DFS-00356-008-05	SHEET: 1 OF 1
DRAWN: DSW	SIZE:	REV:	